
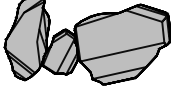
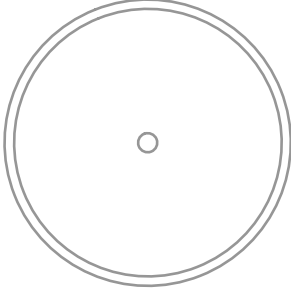
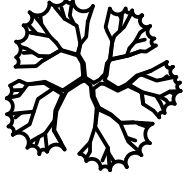
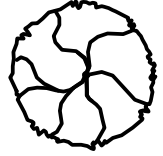
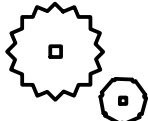
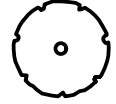
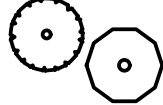



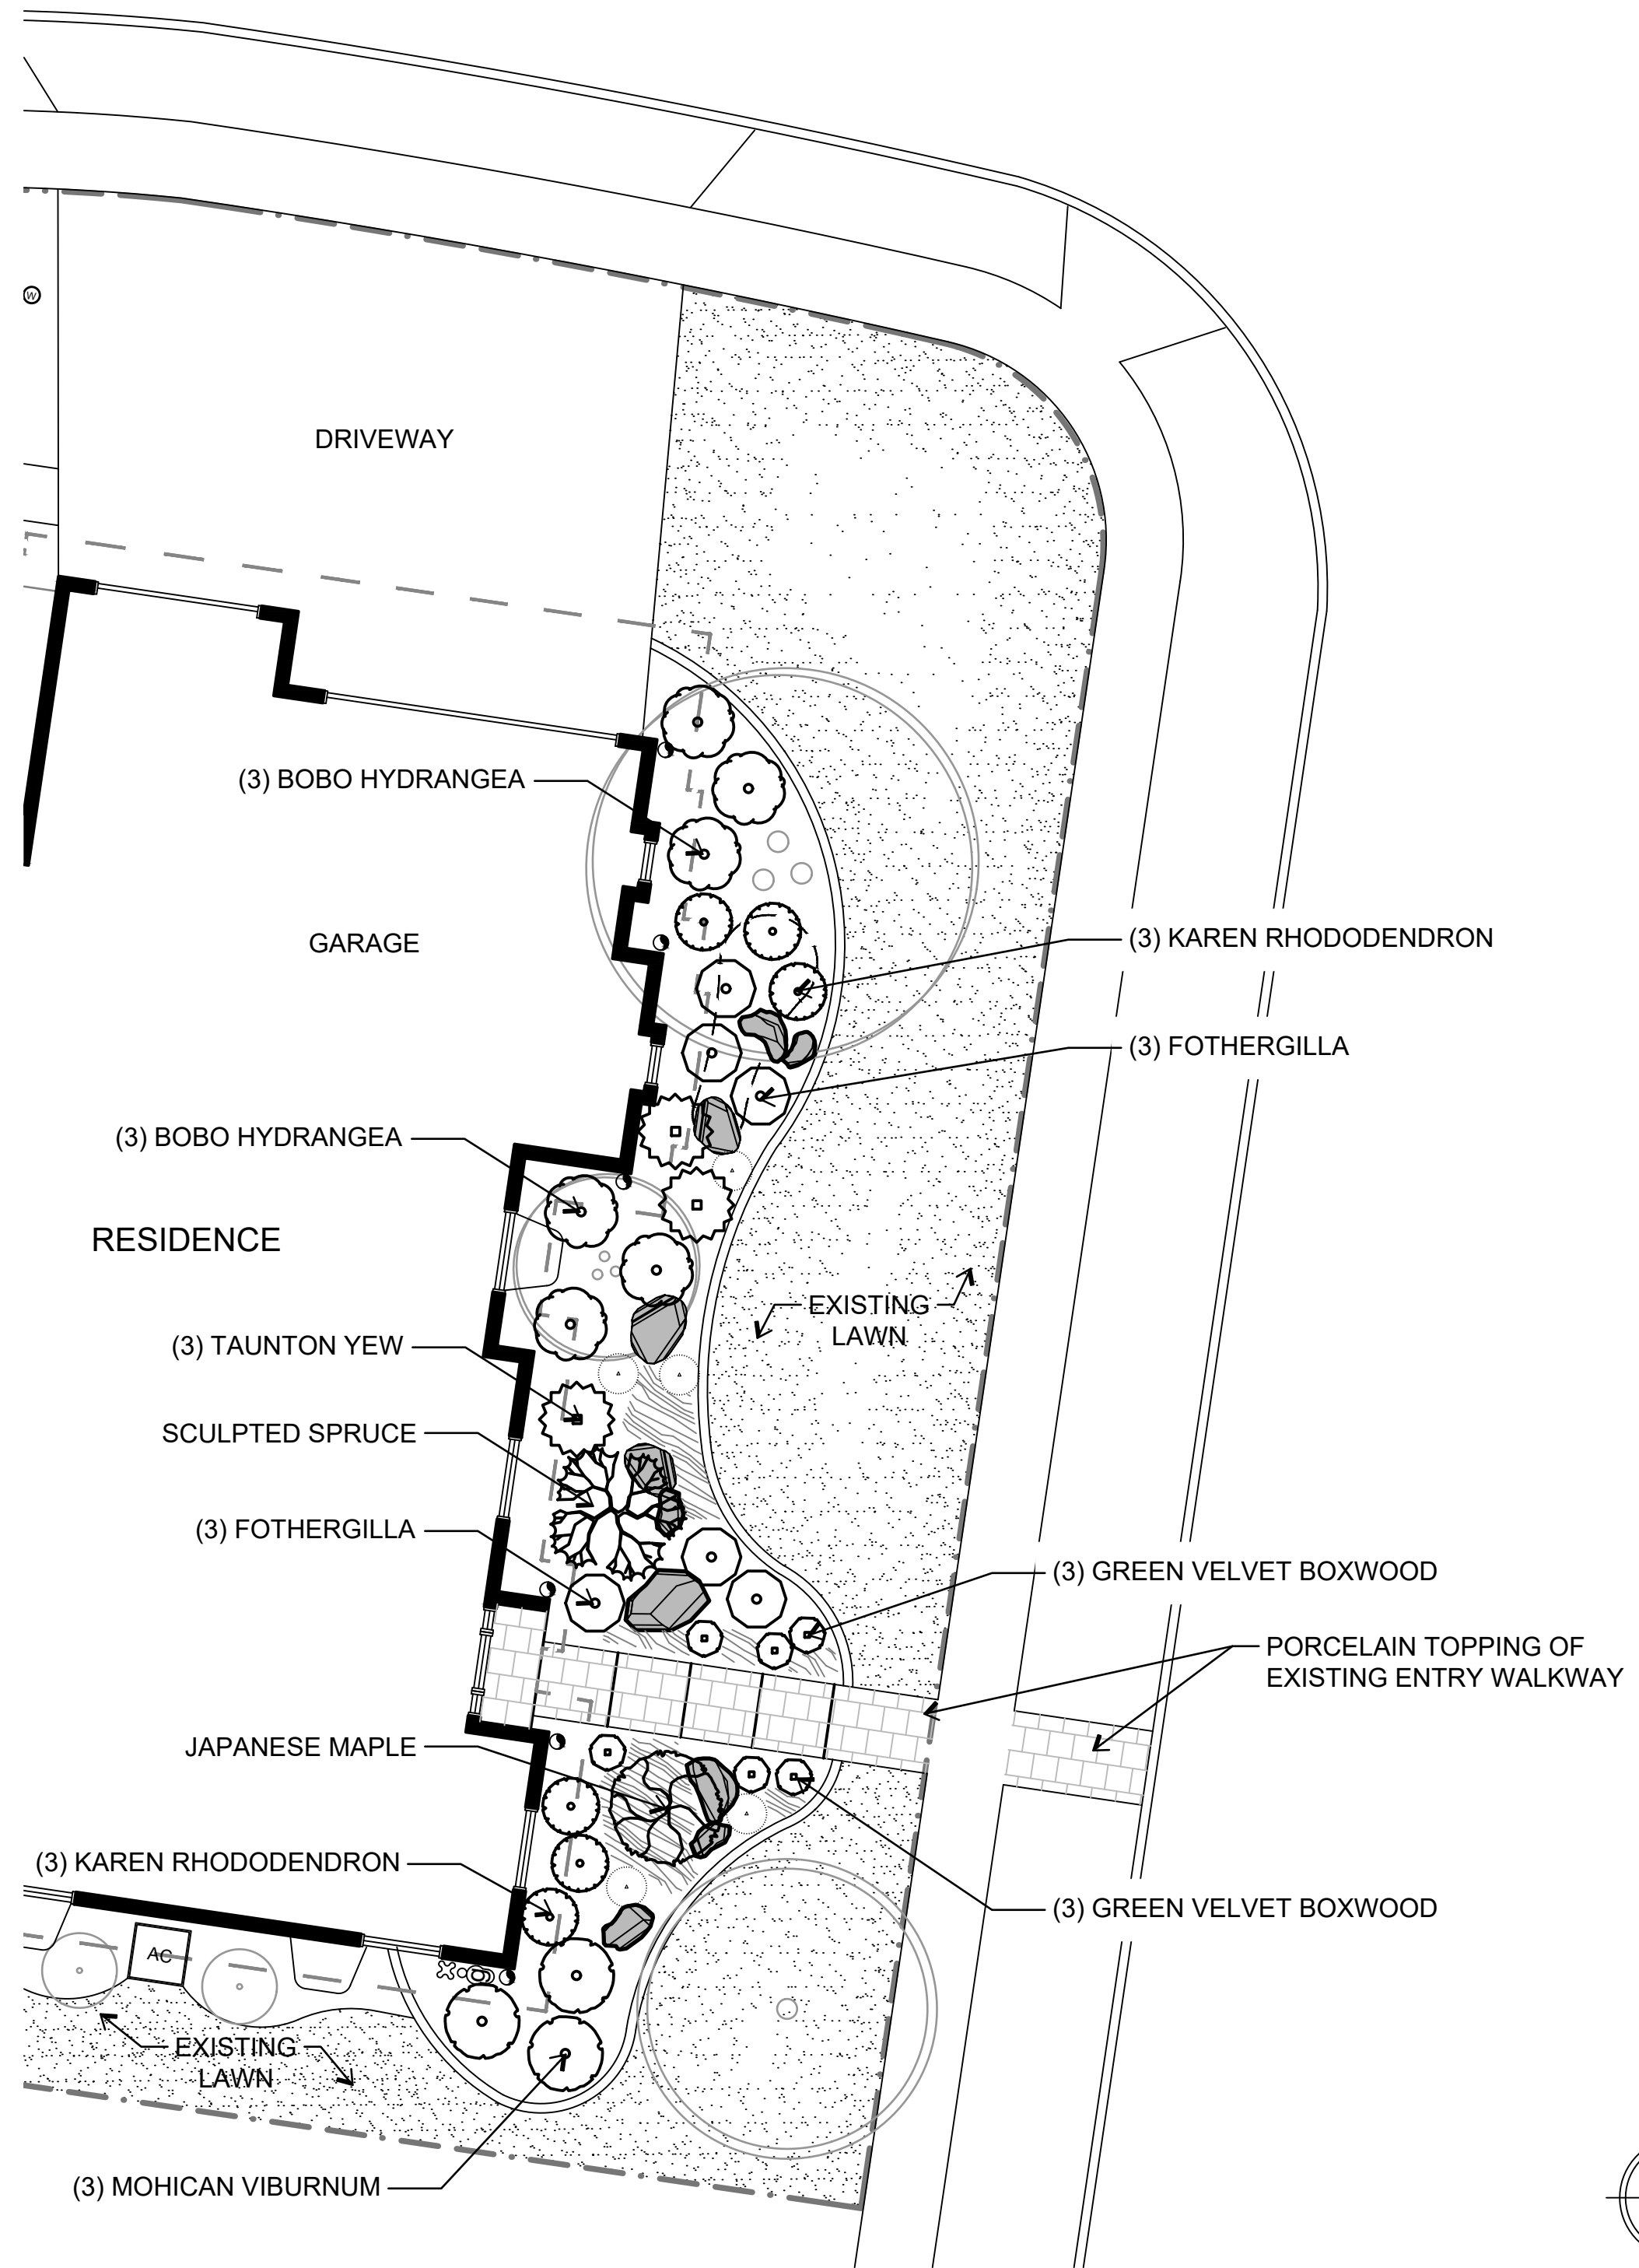


SITE MATERIALS LEGEND

-  **EXISTING BOULDERS**
To Remain
-  **BOULDER PLACEMENTS**
Geologic composition T.B.D.
-  **EXISTING DECIDUOUS TREE**
To remain
-  **CONIFEROUS SPECIMEN TREE**
Species selection T.B.D.
-  **DECIDUOUS SPECIMEN TREE**
Species selection T.B.D.
-  **EVERGREEN SHRUB**
Species selection T.B.D.
-  **LARGE DECIDUOUS SHRUB**
Species selection T.B.D.
-  **MEDIUM DECIDUOUS SHRUB**
Species selection T.B.D.
-  **SMALL DECIDUOUS SHRUB**
Species selection T.B.D.
-  **ORNAMENTAL GRASS**
Species selection T.B.D.
-  **PERENNIAL PLANTING MASSES**
Species matrix selection T.B.D.



Copyright 2024 - These drawings and the design they represent remain the property of Outdoor Craftsmen LTD and are intended to be used for construction by Outdoor Craftsmen LTD at the stated location. Any unauthorized reproduction or other use of these drawings and design is strictly prohibited.

OUTDOOR CRAFTSMEN
1503 HWY 52
Erie, CO 80516
PHONE: 303.828.0408
FAX: 303-828.0935
info@outdoorcraftsmen.com

Fred Beavers
303.304.4387
FredBeavers1@gmail.com

BEAVERS RESIDENCE
2051 Emerald Drive
Longmont, CO 80504

DATE: 04/19/24
DRAWN BY: SK
CHECKED BY: CH
REVISED:

DRAWING TITLE:
SITE PLAN

SHEET NO:
S-1